

KEY

P7105
750mm
01

ROAD AHEAD CLOSED FOLLOW DIVERSION 02

Diverted traffic 04

Diverted traffic 06

Diversion 08

ROAD AHEAD CLOSED 10

Diverted traffic 12

Diverted traffic 14

ROAD AHEAD CLOSED ACCESS TO FRONTAGES ONLY 15

ADVANCED WARNING THIS ROAD WILL BE CLOSED FROM TO FOR DAYS / WEEKS

ROAD CLOSED

Diversion ENDS 03


Diverted traffic 05

Diversion 07

Diversion 09

Diverted traffic 11

Diverted traffic 13

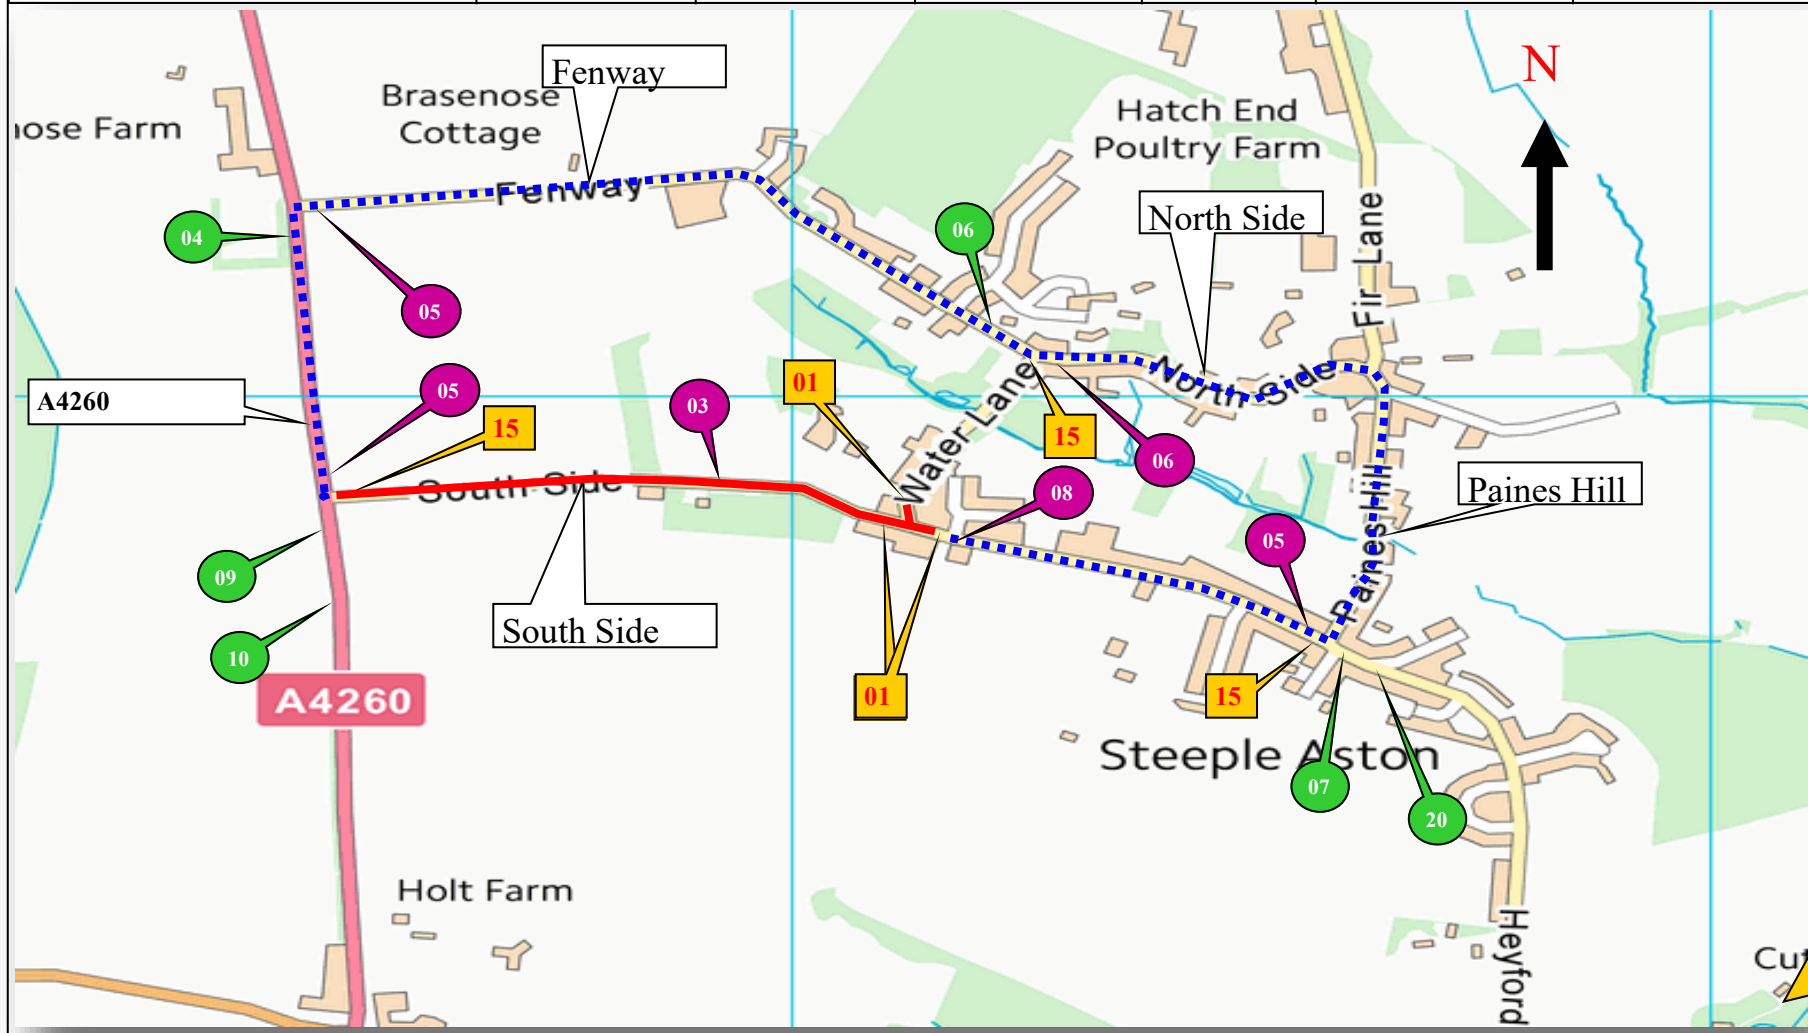

XXXXX ROAD CLOSED 16

XXXXX ROAD CLOSED 17

Diverted traffic 18

Diverted traffic 19

ROAD AHEAD CLOSED FOR THE RED LION PLEASE FOLLOW DIVERSION 20

BARRIERS, CONES AND FLASHING LAMPS REQUIRED EACH END OF ROAD CLOSURE

A PLANT LUX
TRAFFIC CONTROL & MANAGEMENT

A-Plant Lux Traffic Control & Management
Kemble Airfield Enterprise Park
Cirencester Road
Kemble
GL7 6BQ
Telephone: 0870 050 0792
Fax: 0845 0047105

NOTES

1 ALL EQUIPMENT SHALL BE APPROVED AND SHALL COMPLY WITH THE DEPARTMENT OF TRANSPORT SPECIFICATION MCE0111 THIS DRAWING DOES NOT SHOW THE NORMAL ROADWORKS SIGNING THAT WILL BE REQUIRED (chapter 8)

2 ALL SIGNS TO BE IN ACCORDANCE WITH TSGRD 2002 AND TO MINIMUM CLASS 2 RETROREFLECTIVE

3 MINIMUM x HEIGHT OF LETTERING TO BE 60MM AND SIGN BOARDS TO BE MIN 1000MMx750MM WHERE APPROPRIATE

THIS DRAWING IS PROTECTED BY COPYRIGHT AND THE INFORMATION CONTAINED THEREIN IS CONFIDENTIAL. THE DRAWING MAY NOT BE COPIED AND THE INFORMATION CONTAINED THEREIN MAY NOT BE USED, OR DISCLOSED TO A THIRD PARTY, WHOLLY OR IN PART WITH THE WRITTEN PERMISSION OF APLANT LUX TRAFFIC CONTROLS LTD

CROWN COPYRIGHT DATA REPRODUCED BY PERMISSION OF THE CONTROLLER OF HMSO

CLIENT DETAILS Cable & Splicing	REP/DEPOT KA/233	DRAWN BY K A	ADDRESS The Red Lion South Side Steeple Aston OX25 4Ry		
AMMEND NO 00	SHEET NO. 1 OF 1	DATE 29/11/18			
SUITABLE TIME TO UNDERTAKE THE WORKS					
OFFPEAK 0930-1530	NIGHT 2100-0600	WEEKEND	WEEKDAY 0800-1700	24 HOUR WORKS	
✓					BUS ROUTE AFFECTED NO

KEY

ROAD CLOSURE

DIVERSION ROUTE

ANTI-CLOCKWISE DIVERSION

CLOCKWISE DIVERSION

ROAD CLOSURE SIGN

ROAD CLOSURE LENGTH APPROX 690M
ROAD CLOSURE WIDTH APPROX 4.5M

HIRE ADVICE 240-S003186