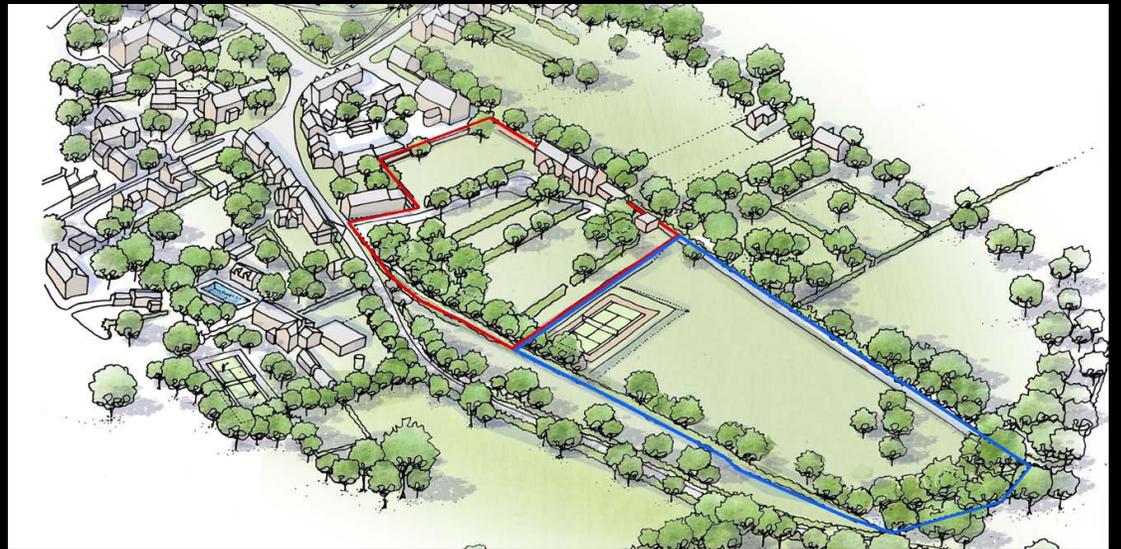
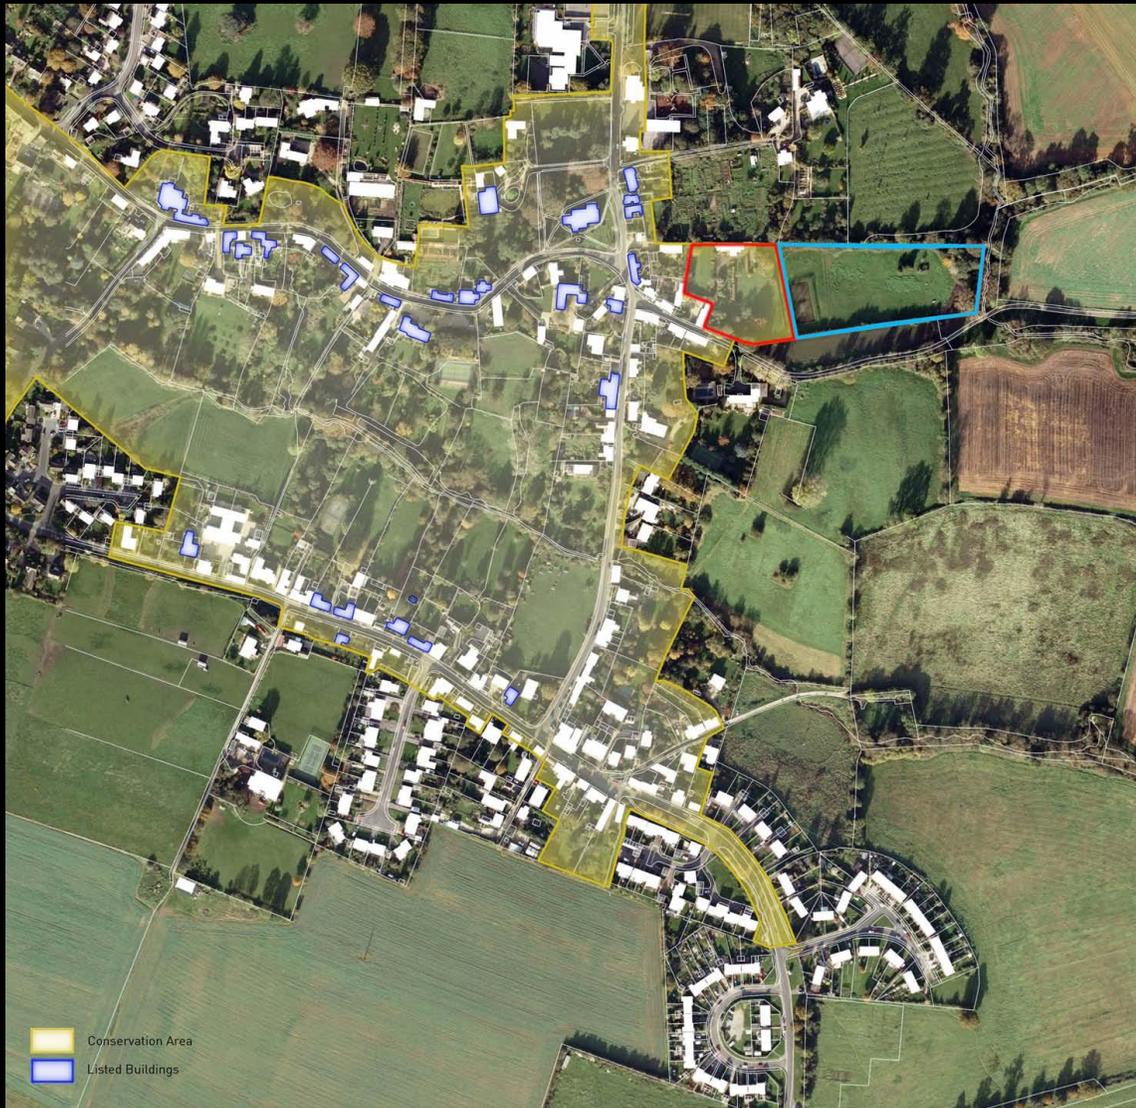


# SQUIRE & PARTNERS

Wincote - proposals

March 2021



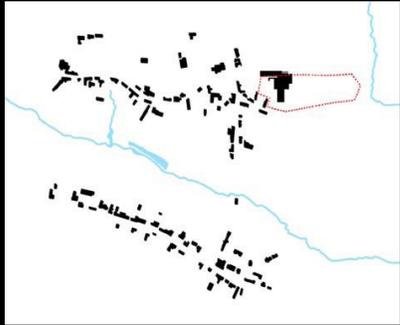


Figure ground - 1885



St. Peter's Church



Pond



Paines Hill

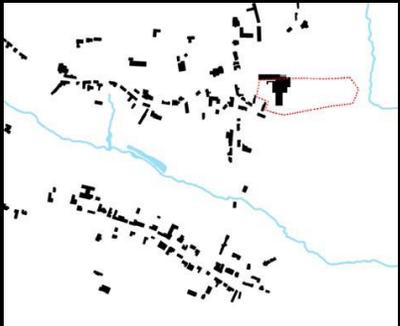


Figure ground - 1995



Cow Lane



North Side



North Side


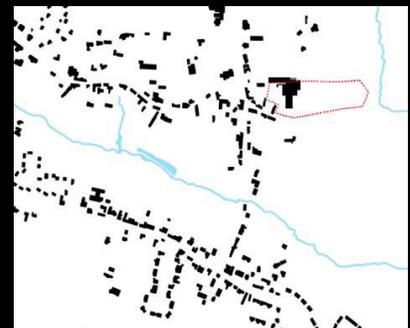


Figure ground - Present







Existing house and gardens

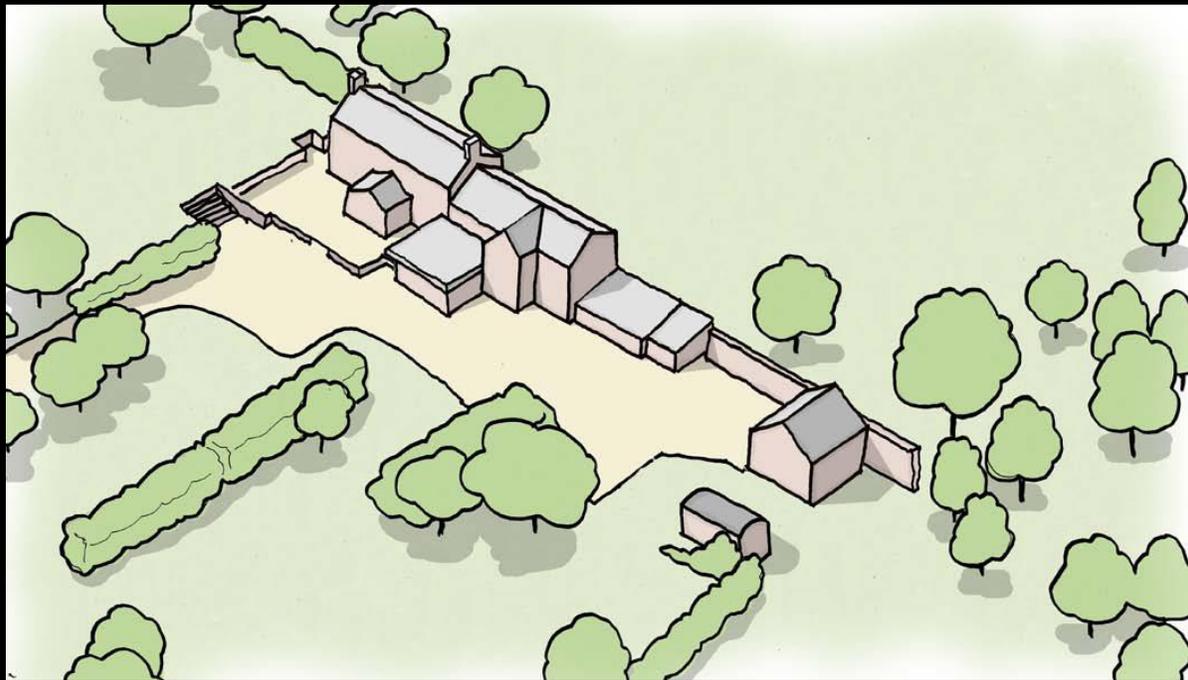


Existing house and gardens

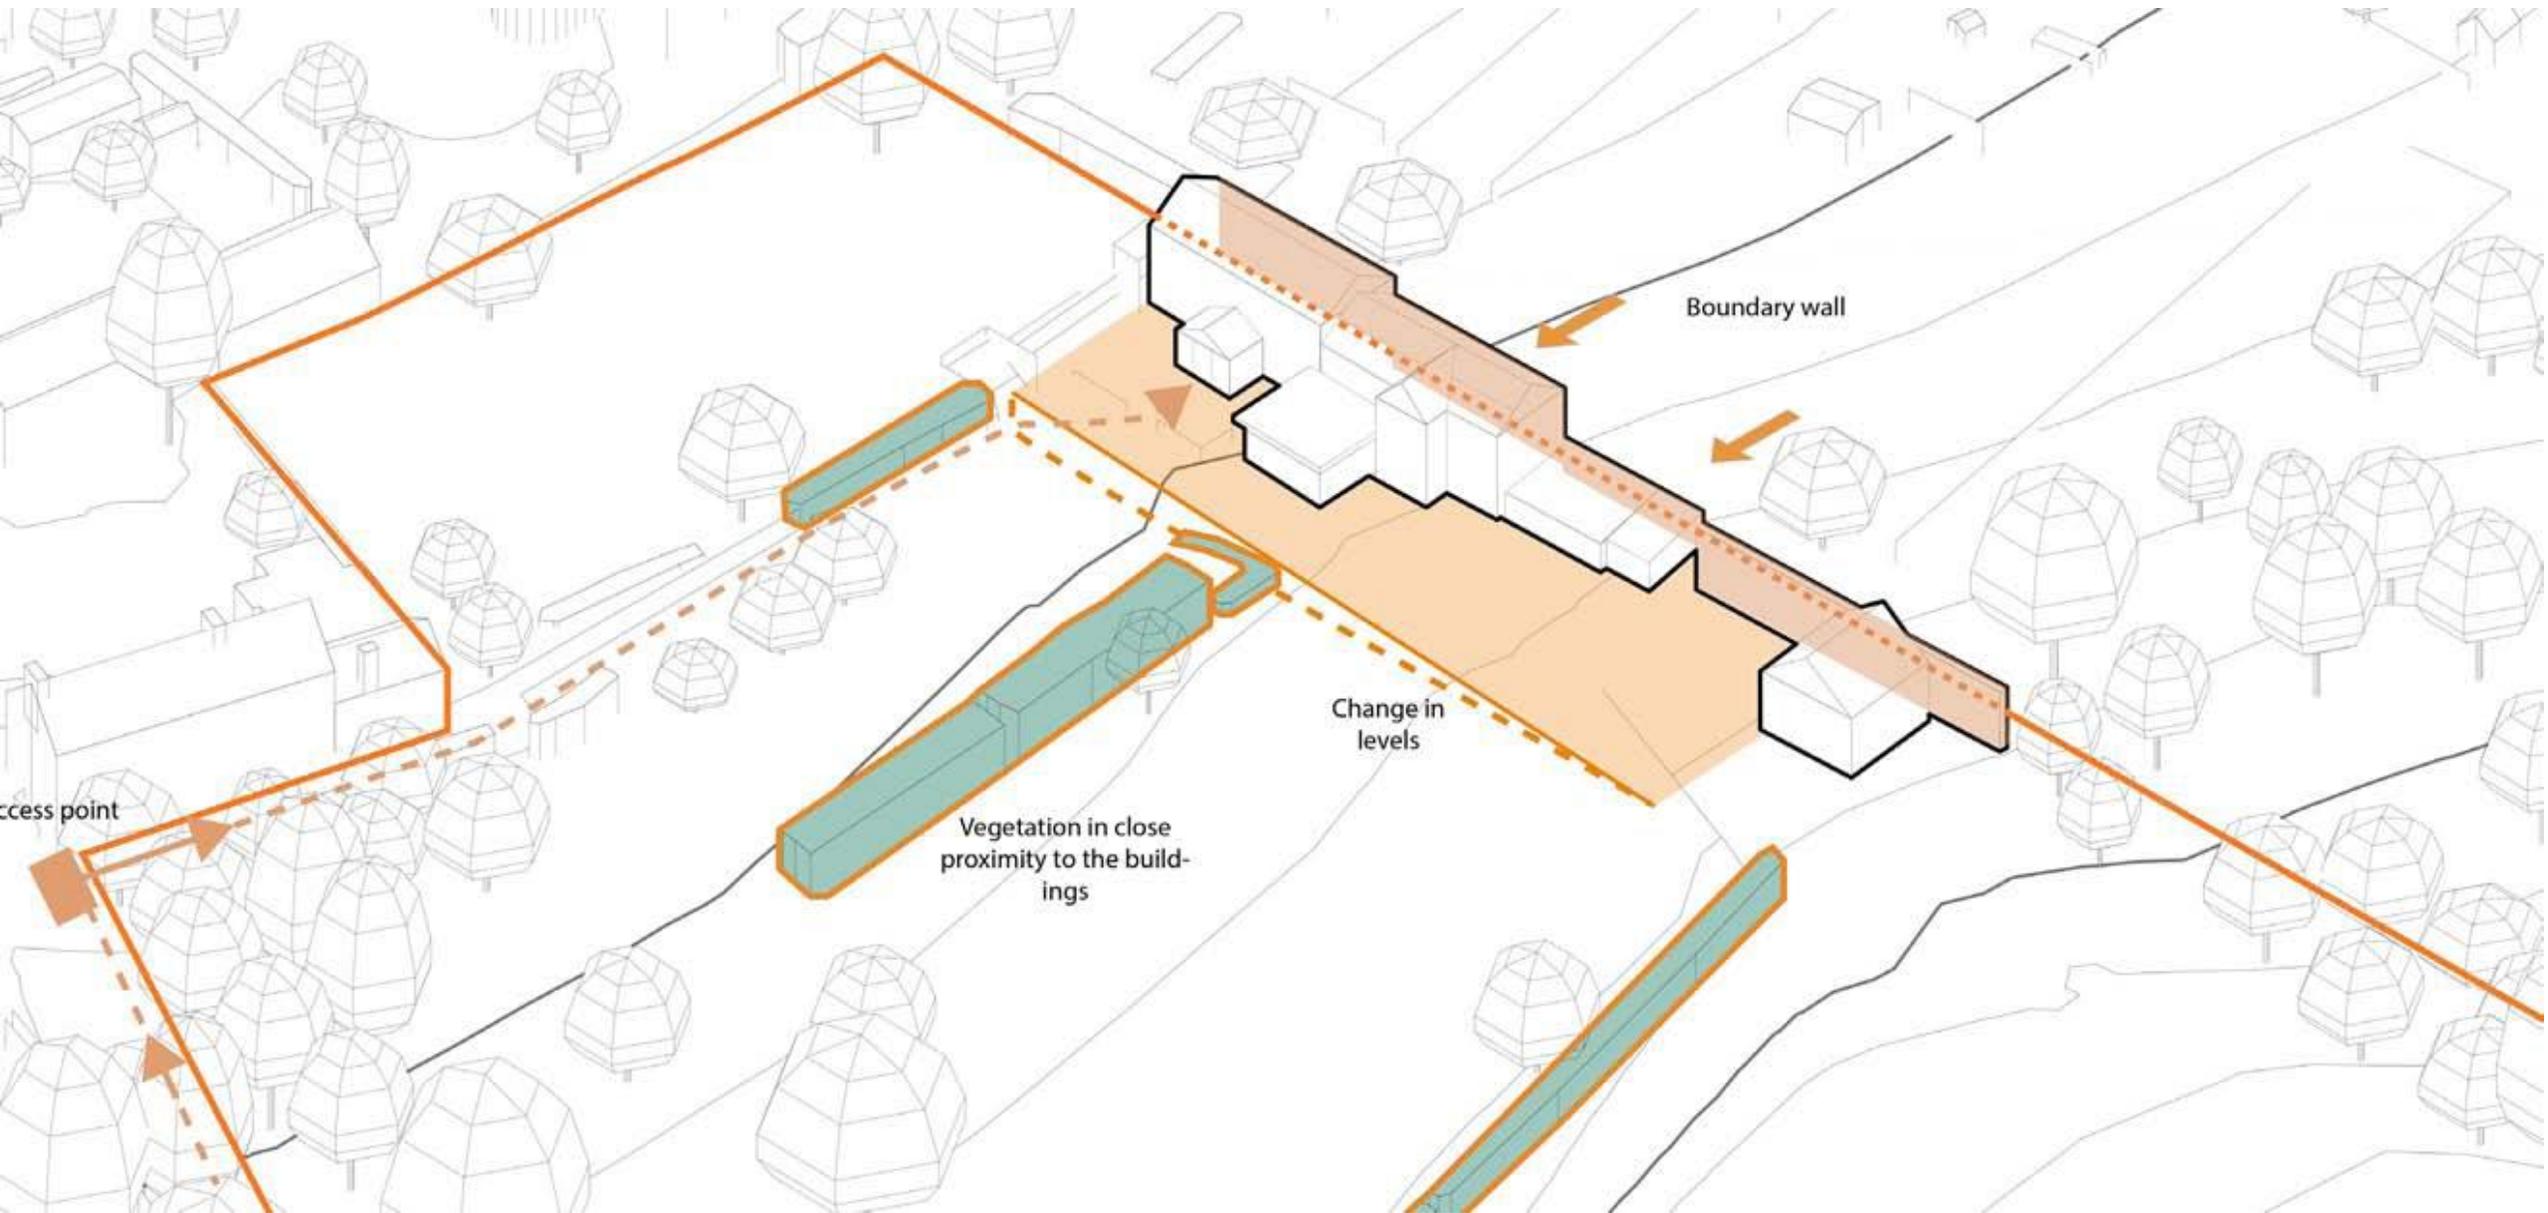


Existing house Analysis

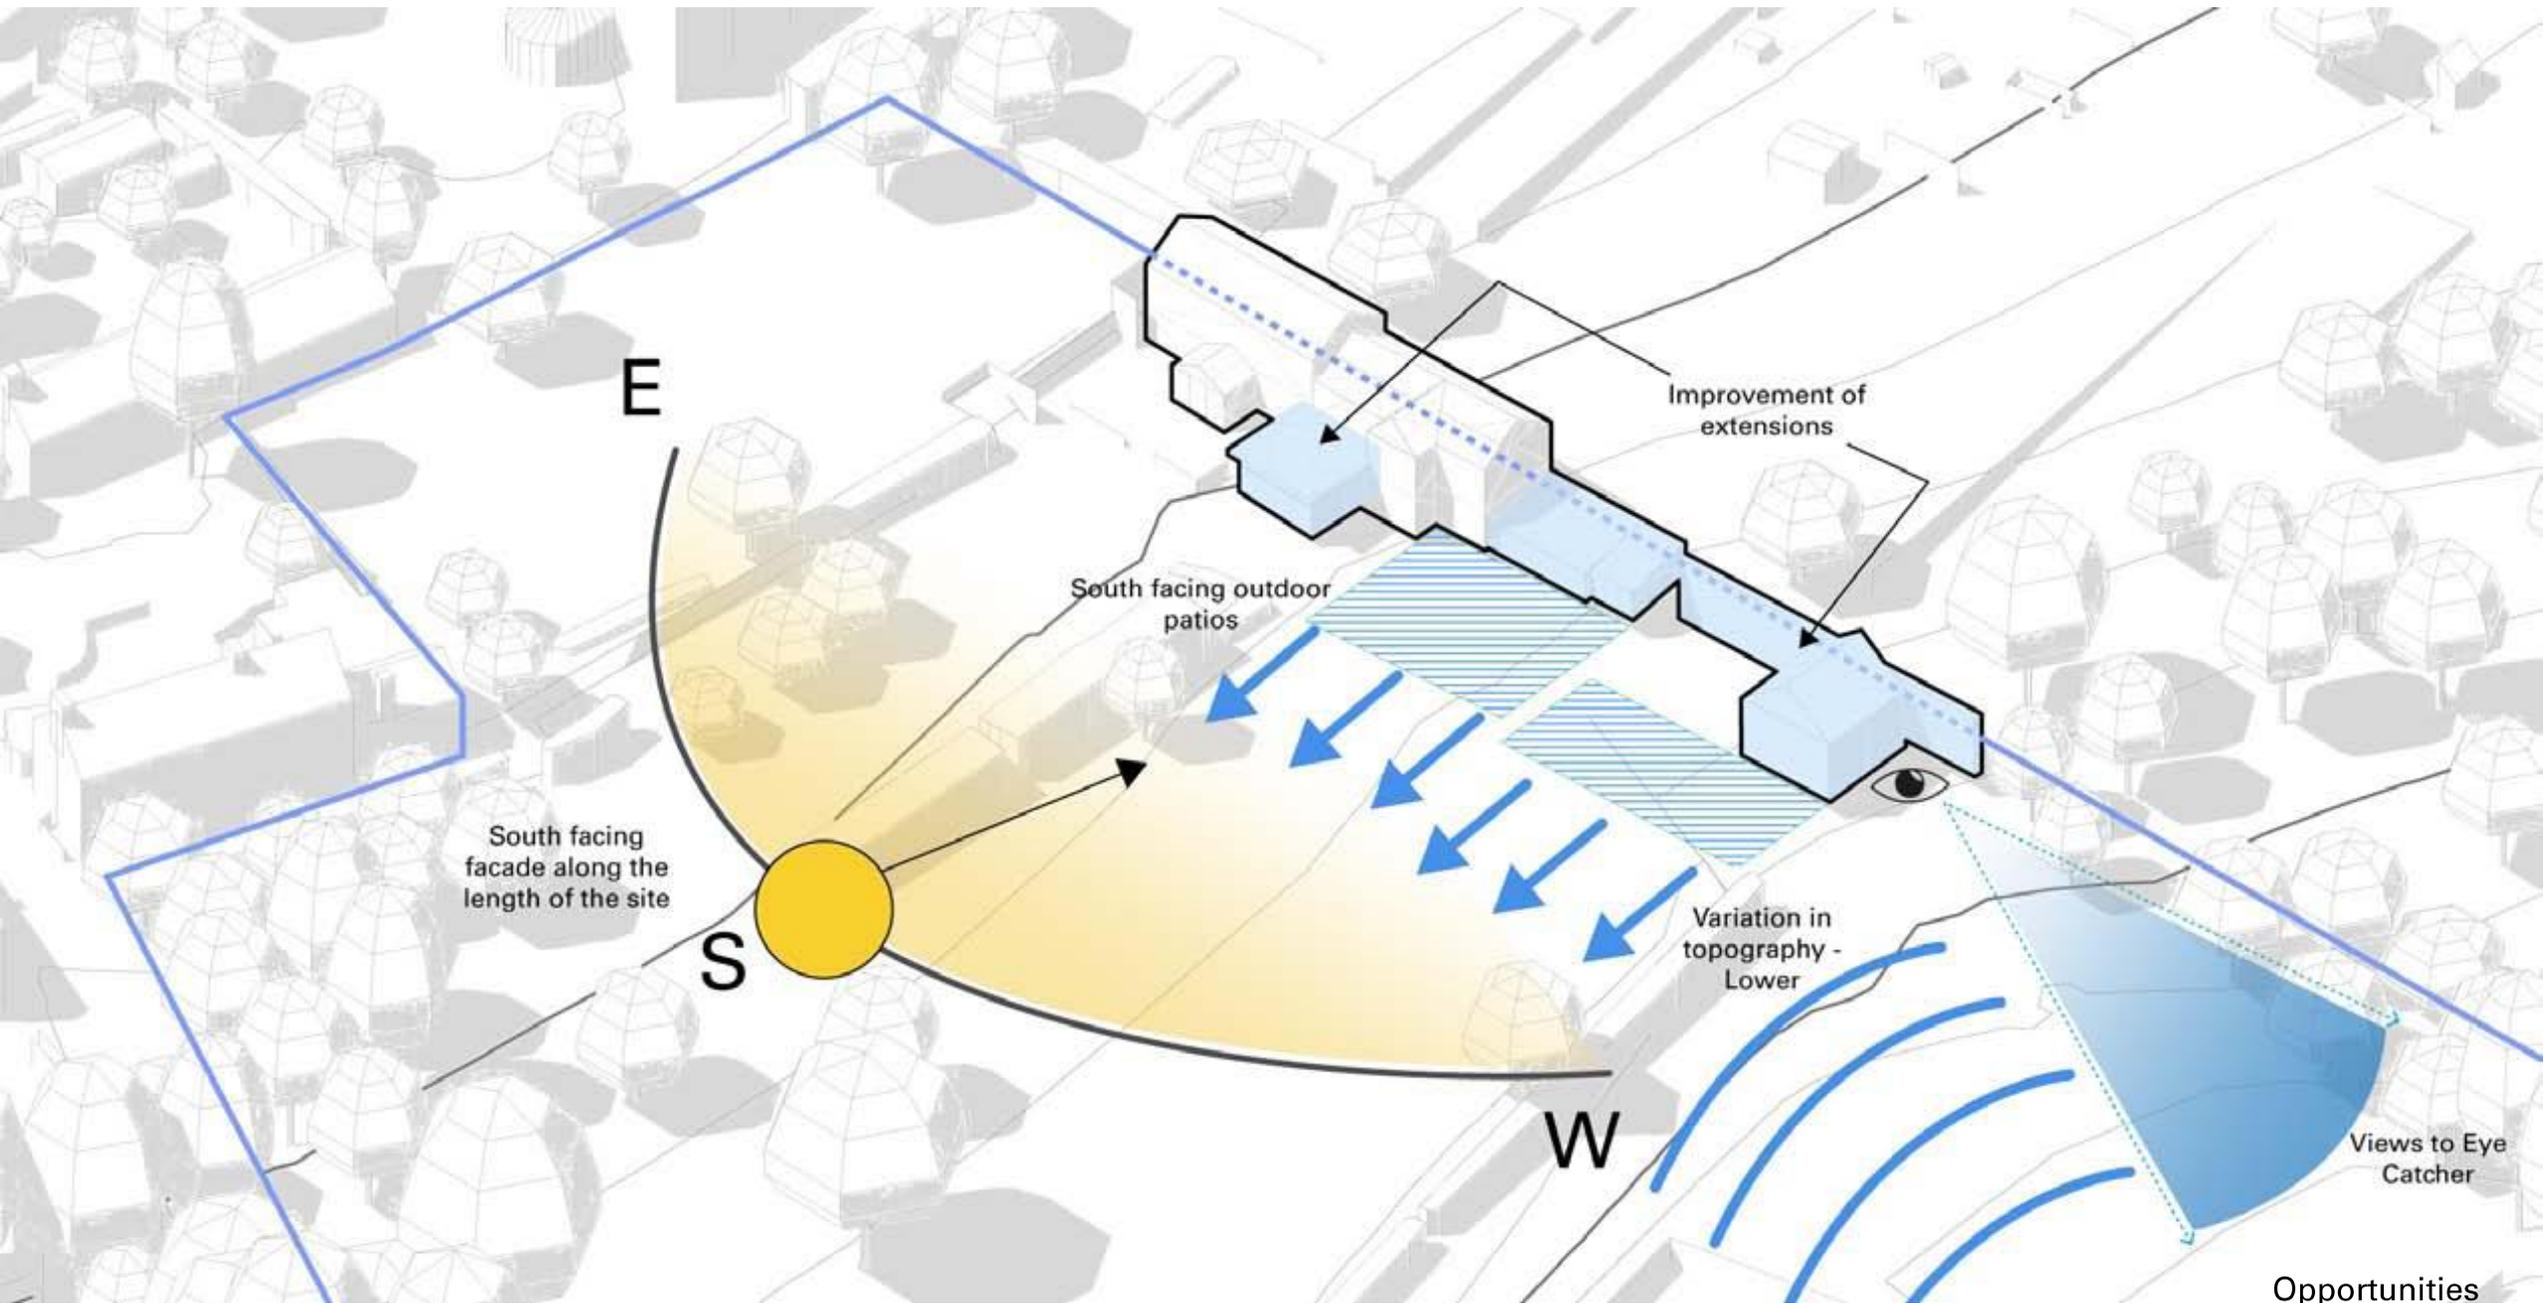


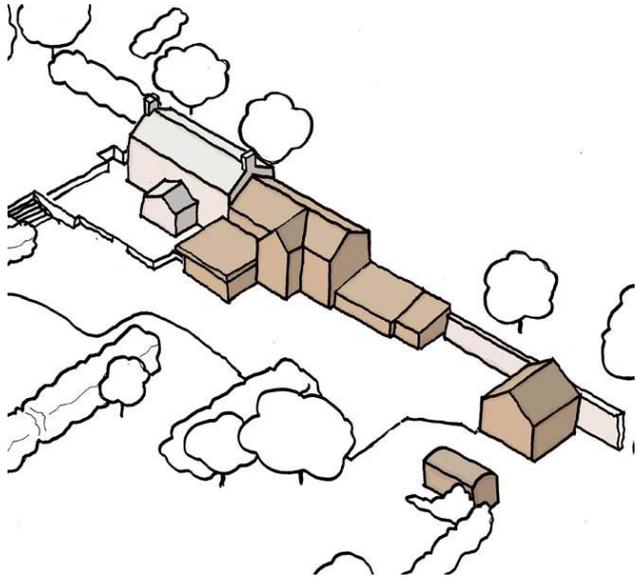


Existing buildings with its previous extensions

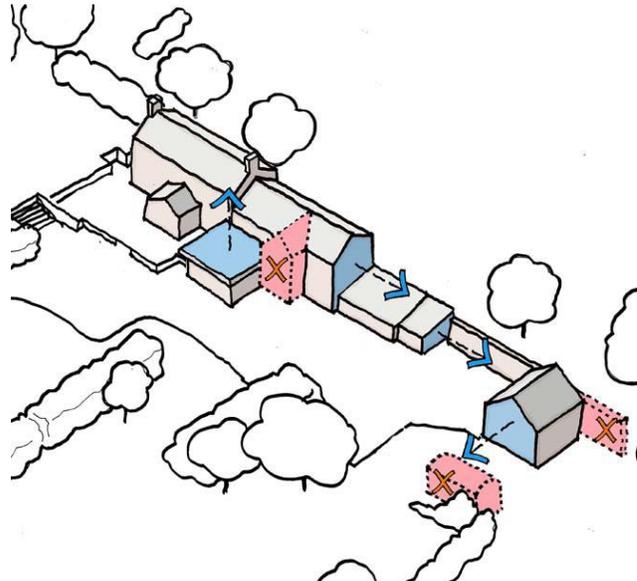


Massing rearrangement

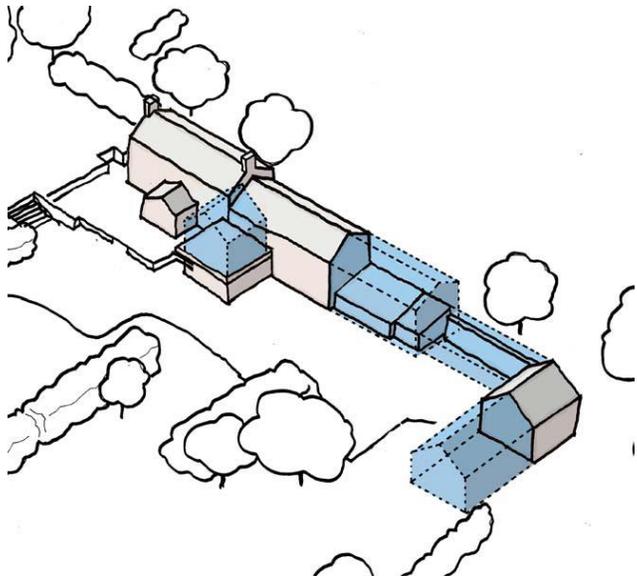

Massing extensions and improvements


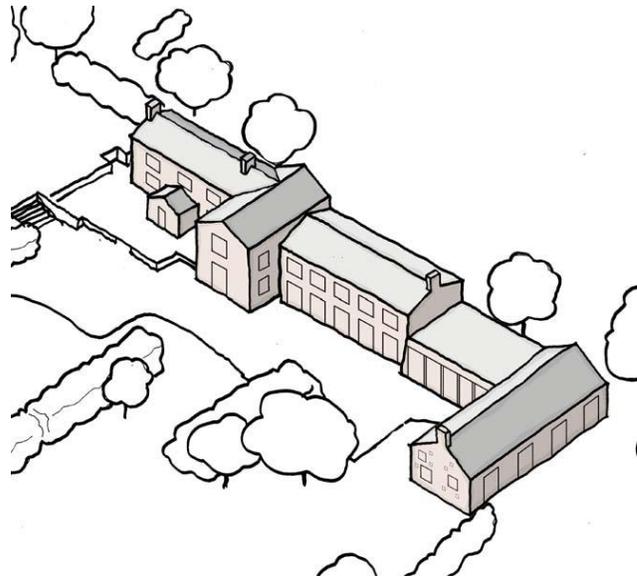


Proposed massing

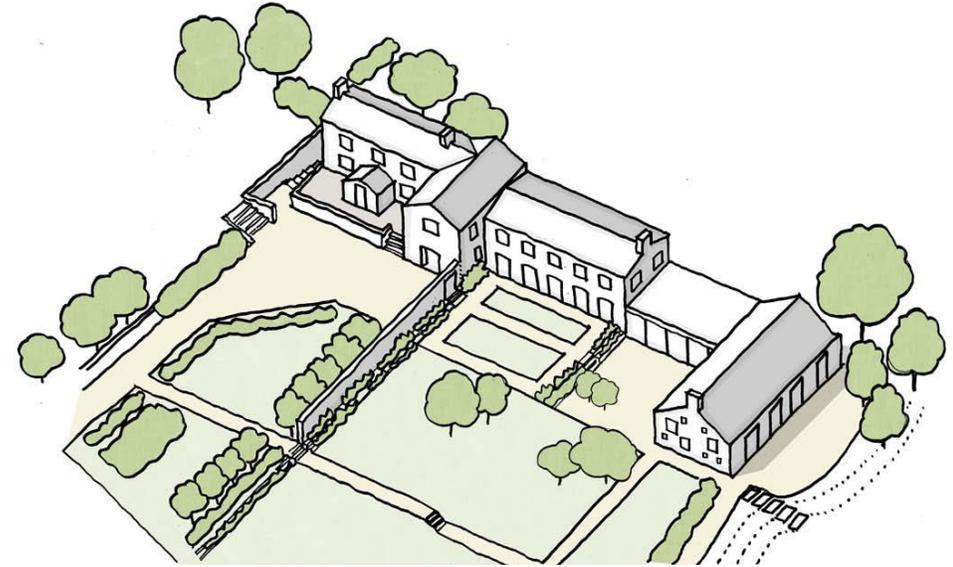

Final Diagram

Massing evolution

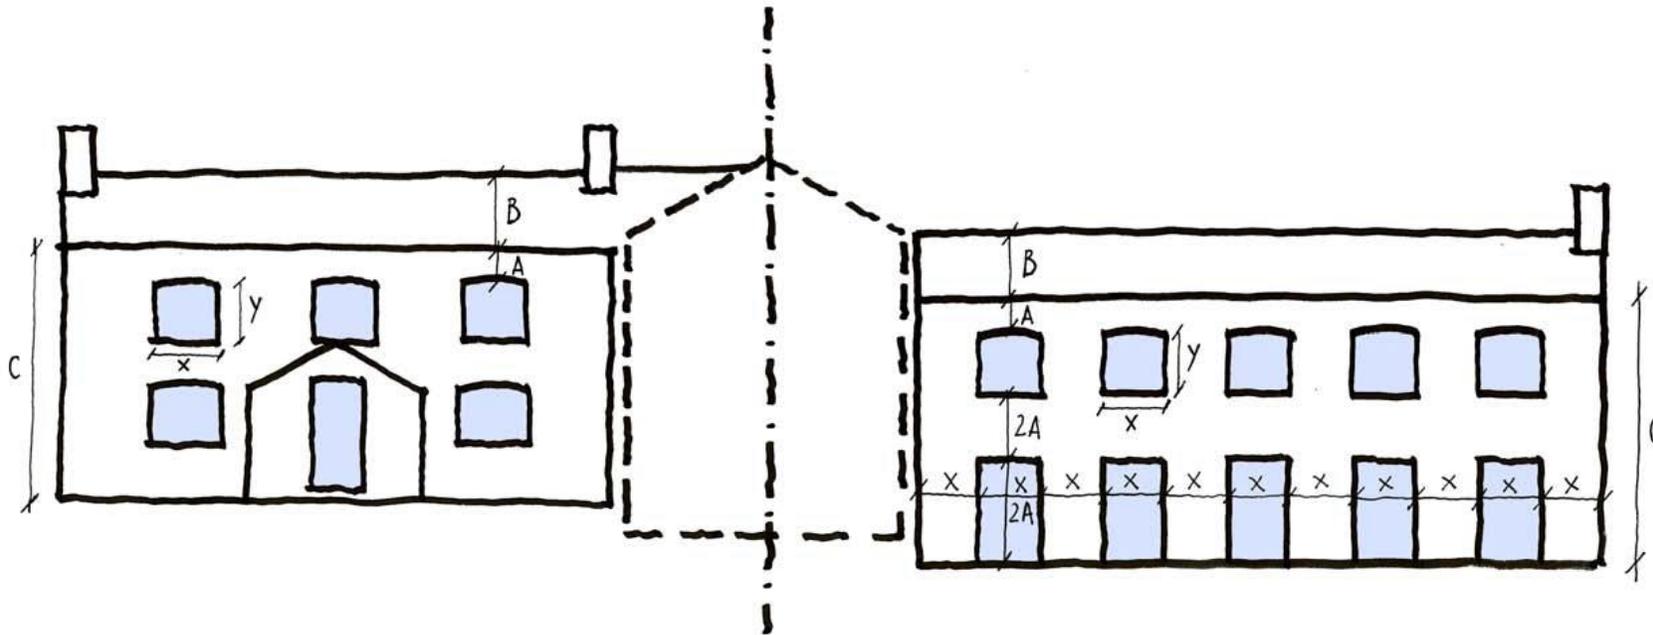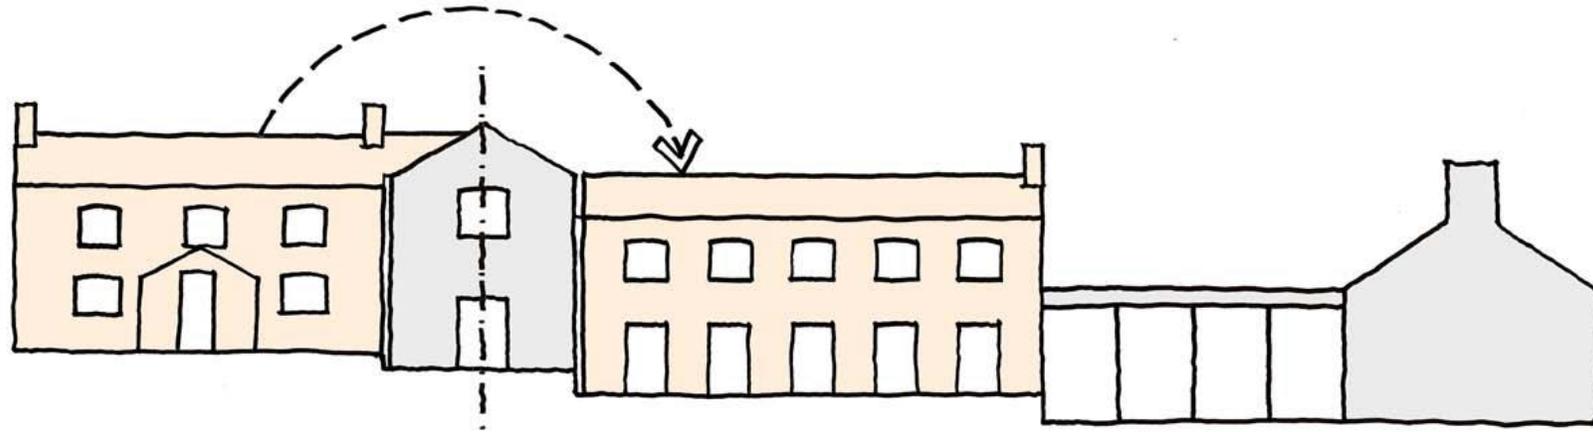



Cottage old and new




Link Block / Conservatory



Barn





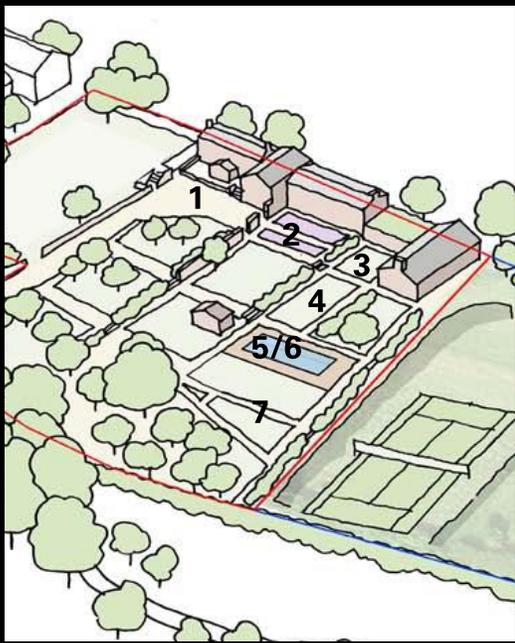

1. Entrance area



2. Raised bed herb cutting garden



3. Social space



4. Flower garden



5. Natural pool



6. Pool House



7. Formal landscape

Landscaping
















Site access diagram - Option

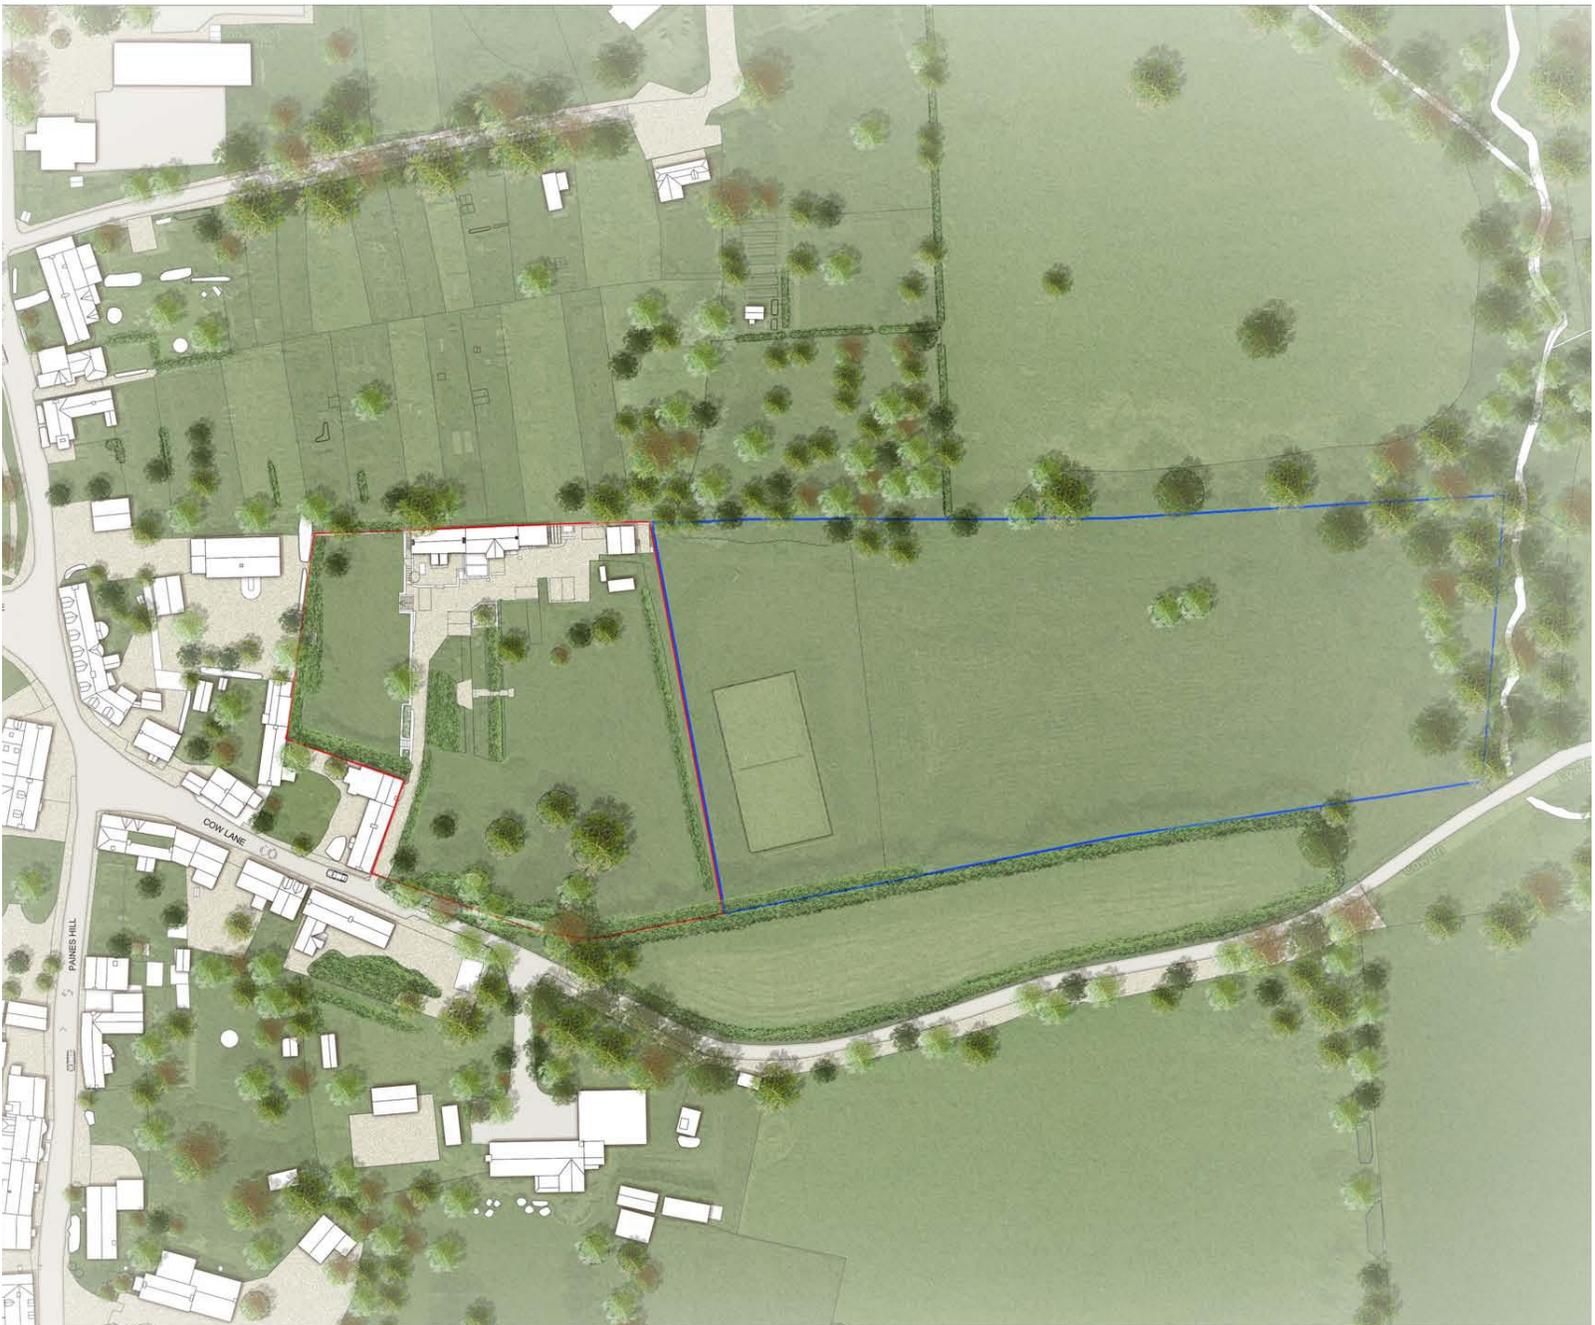





Do not scale from this drawing. All dimensions to be checked on site. All omissions and discrepancies to be reported to the Architect immediately.

This work is copyright and shall not be reproduced or used for any other purpose without the written permission of Squire and Partners.

— Site Boundary

Pre Planning	04/10/20		
Description	Date	Chk	Rev

## SQUIRE & PARTNERS

Squire and Partners LLP  
The Department Store  
248 Finsdale Road, London SW9 8FR  
T: 020 7278 5555

info@squireandpartners.com  
www.squireandpartners.com

Project

Wincote  
Steeple Aston

Title  
Existing  
Ground Floor Plan

Status  
Pre Planning

Drawn	Date	Scale @ ISO A1	Job Number
FHe	01/10/20	1 : 100	20064
Drawing Number	Revision		
20064-SQP-ZZ-ZZ-DR-A-00102	-		



Do not scale from this drawing. All dimensions to be checked on site. All omissions and discrepancies to be reported to the Architect immediately.

This work is copyright and shall not be reproduced or used for any other purpose without the written permission of Squire and Partners.

— Site Boundary

File Planning	26/01/21		
Description	Date	Chk	Rev

Squire and Partners LLP  
 The Department Store  
 248 Finsbury Road, London EC2A 1DF  
 T: 020 7278 5555

info@squireandpartners.com  
 www.squireandpartners.com

Project  
**Wincote**  
**Steeple Aston**

Title  
**Proposed**  
**Ground Floor Plan**

Status  
**Pre Planning**

Drawn	Date	Scale @ ISO A1	Job Number
FHe	01/10/20	1 : 100	20064
Drawing Number	Revision		
20064-SQP-ZZ-ZZ-DR-A-PP101	-		





Do not scale from this drawing. All dimensions to be checked on site. All omissions and discrepancies to be reported to the Architect immediately.

This work is copyright and shall not be reproduced or used for any other purpose without the written permission of Squire and Partners.

— Site Boundary

Pre Planning	04/10/20	
Description	Date	Chk Rev

## SQUIRE & PARTNERS

Squire and Partners LLP  
The Department Store  
248 Finsdale Road, London SW9 8FR  
T: 020 7278 5555

info@squireandpartners.com  
www.squireandpartners.com


Project

Wincote  
Steeple Aston

Title  
Existing  
First Floor Plan

Status  
Pre Planning

Drawn	Date	Scale @ ISO A1	Job Number
FHe	01/10/20	1 : 100	20064
Drawing Number	Revision		
20064-SQP-ZZ-ZZ-DR-A-00103	-		

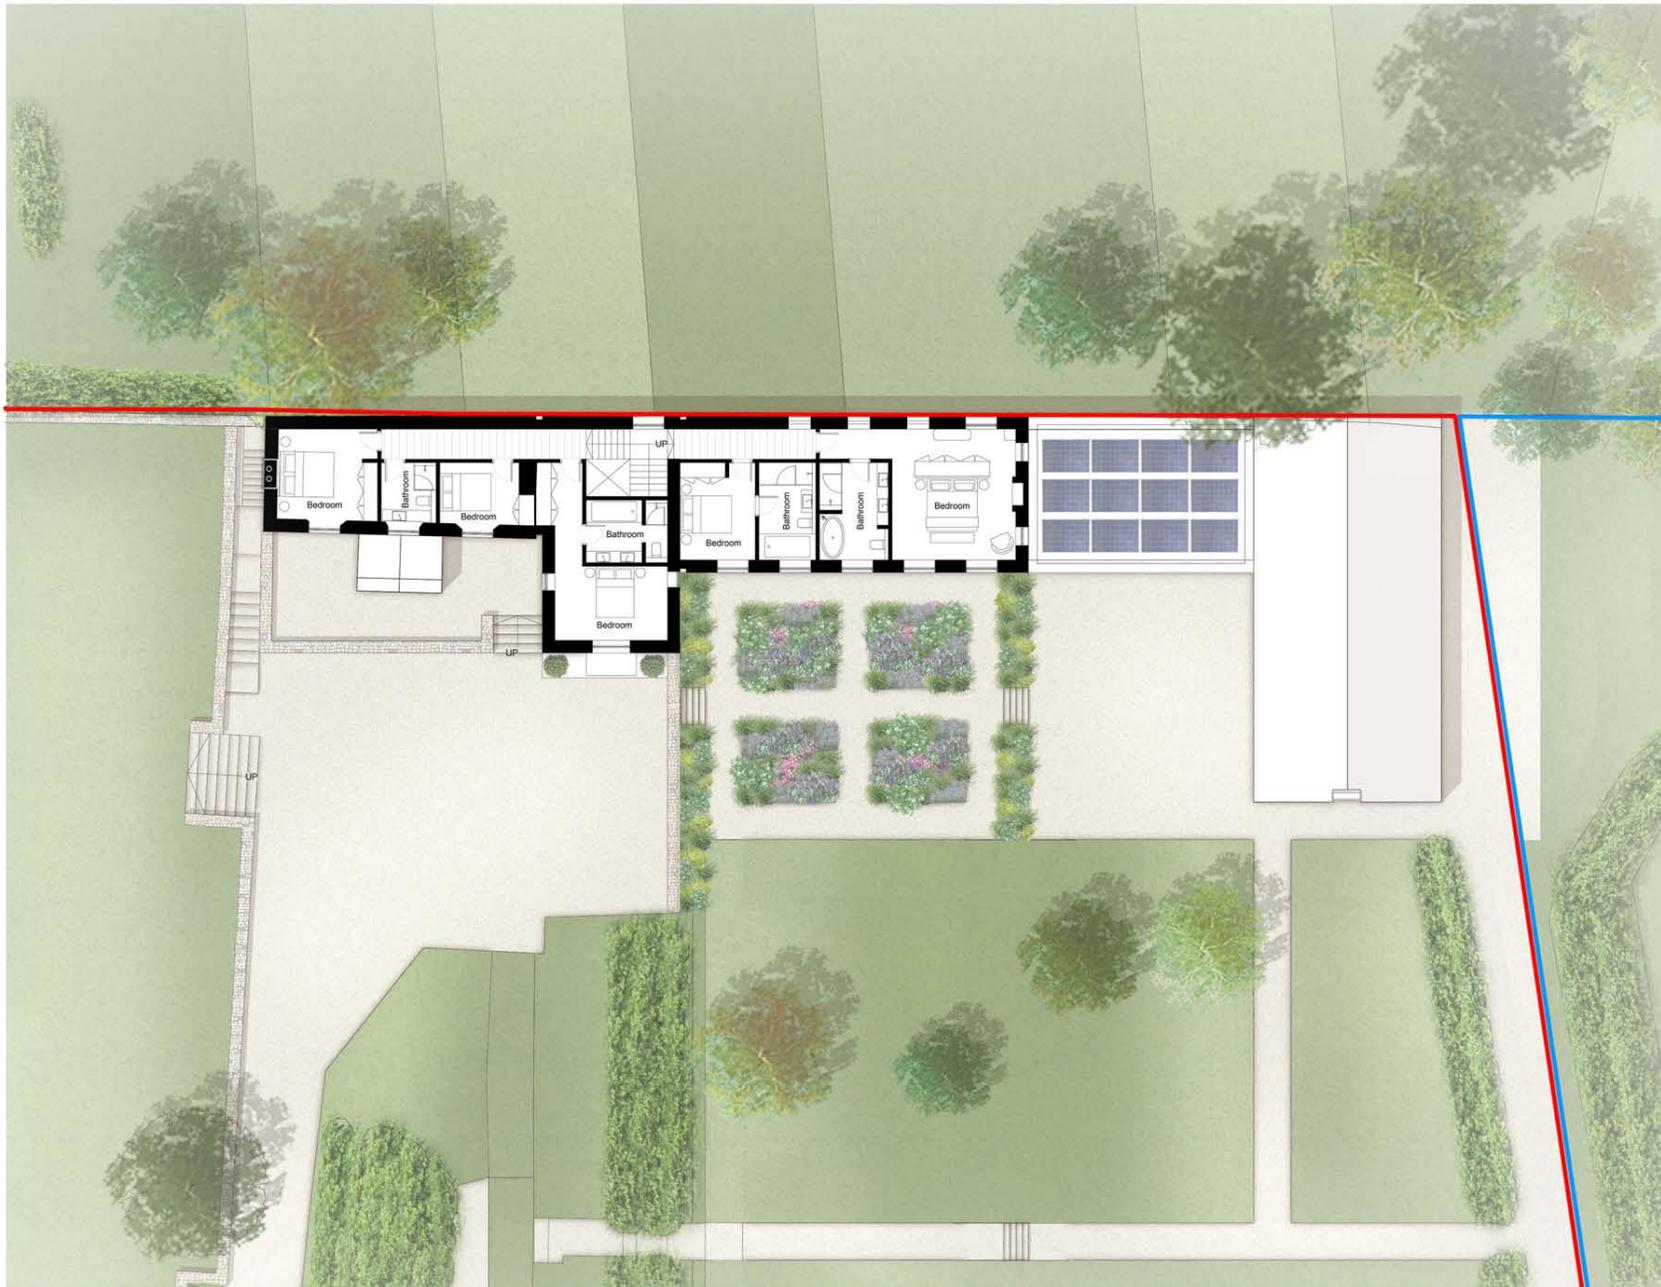

Do not scale from this drawing. All dimensions to be checked on site. All omissions and discrepancies to be reported to the Architect immediately.

This work is copyright and shall not be reproduced or used for any other purpose without the written permission of Squire and Partners.

— Site Boundary

Pre Planning	26/01/21		
Description	Date	Clk	Rev

## SQUIRE & PARTNERS

Squire and Partners LLP  
The Department Store  
240 Finsbury Road, London EC2A 3DF  
T: 020 7278 5555

info@squireandpartners.com  
www.squireandpartners.com

Project

Wincote  
Steeple Aston

Title

Proposed  
First Floor Plan

Status

Pre Planning

Drawn	Date	Scale @ ISO A1	Job Number
-------	------	----------------	------------

FHe	01/10/20	1 : 100	20064
-----	----------	---------	-------

Drawing Number	Revision
----------------	----------

20064-SQP-ZZ-ZZ-DR-A-PP102	-
----------------------------	---



0 1 2 3 4 5m



Do not scale from this drawing. All dimensions to be checked on site. All omissions and discrepancies to be reported to the Architect immediately.  
 This work is copyright and shall not be reproduced or used for any other purpose without the written permission of Squire and Partners.

— Site Boundary

Pre Planning	04/10/20		
Description	Date	Clk	Rev


**SQUIRE & PARTNERS**

Squire and Partners LLP  
 The Department Store  
 248 Finsdale Road, London SW9 8FR  
 T: 020 7278 5555  
 info@squireandpartners.com  
 www.squireandpartners.com

Project  
**Wincote  
 Steeple Aston**

Title  
**Existing  
 Roof Plan**

Status			
Pre Planning			
Drawn	Date	Scale @ ISO A1	Job Number
FHe	01/10/20	1 : 100	20064
Drawing Number	Revision		
20064-SQP-ZZ-ZZ-DR-A-00104			-

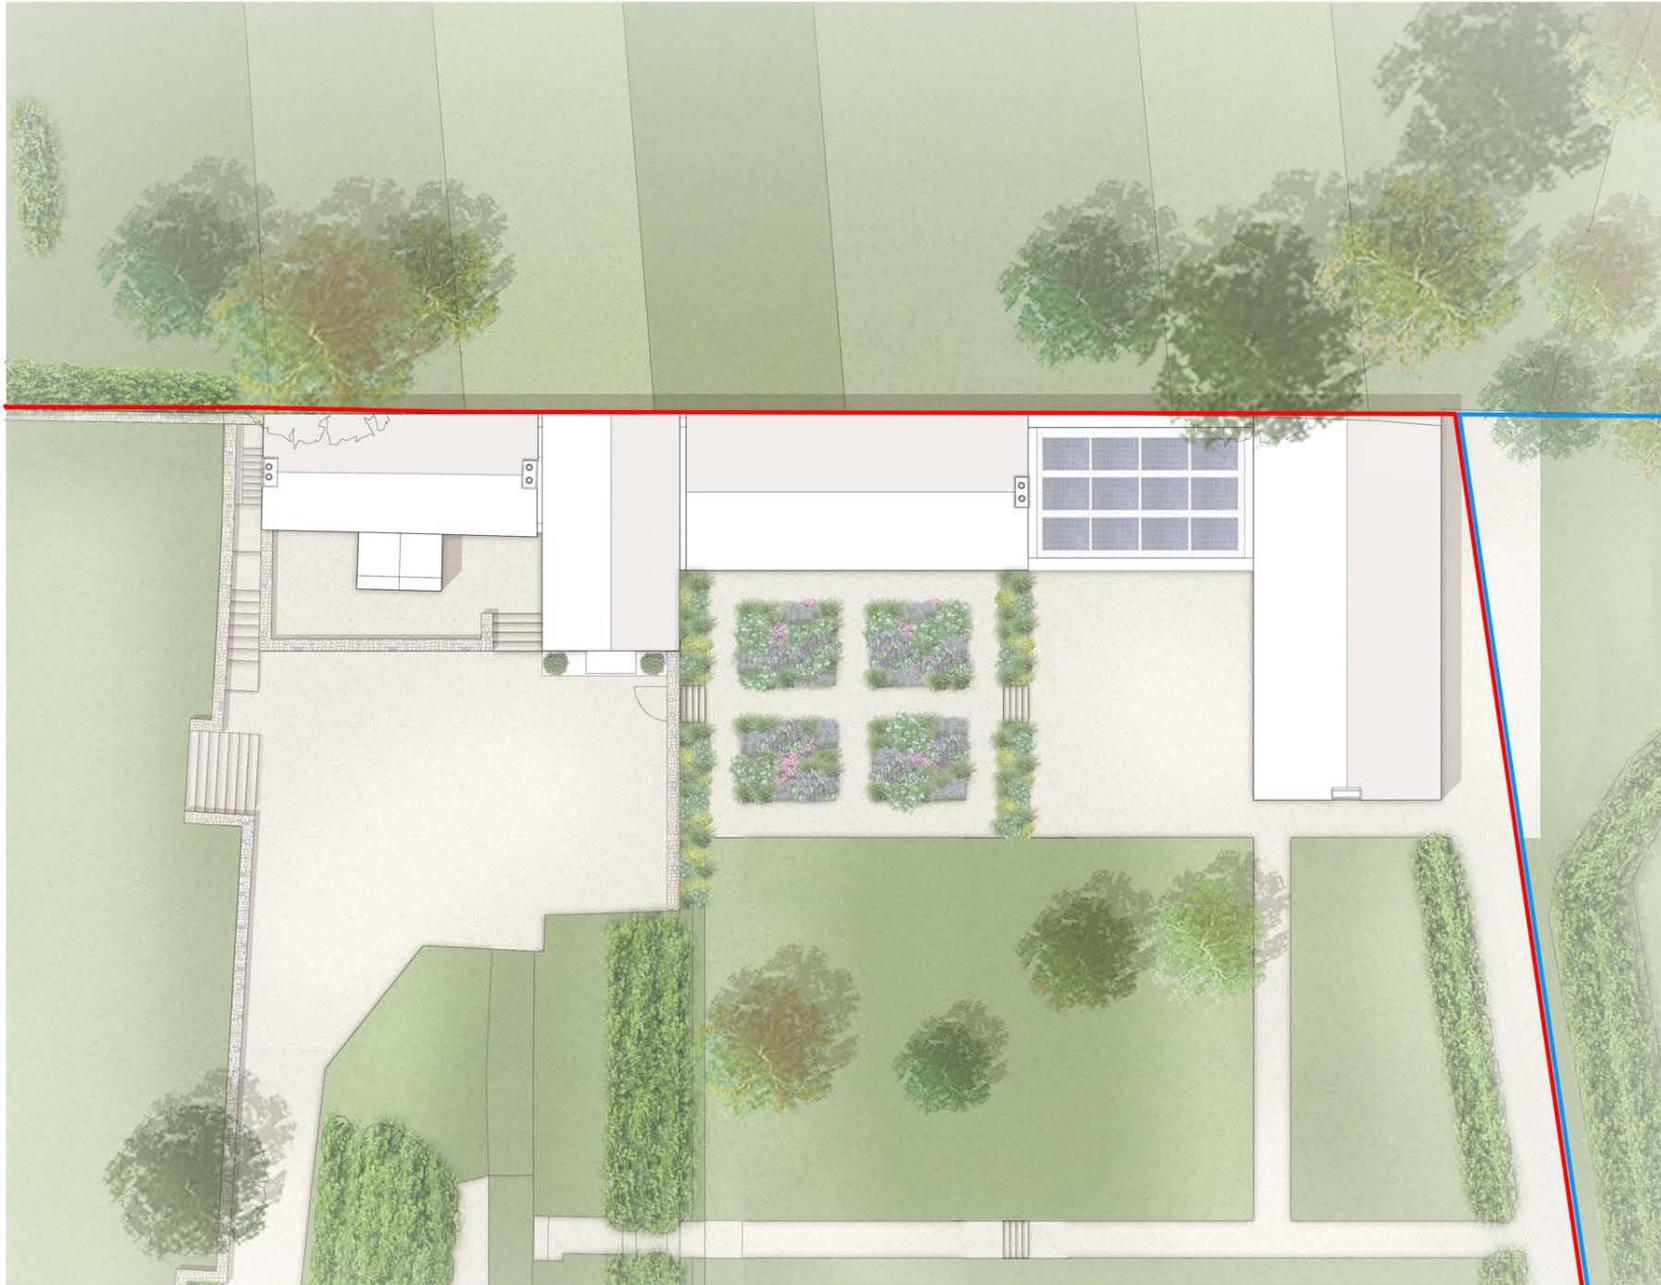

Do not scale from this drawing. All dimensions to be checked on site. All omissions and discrepancies to be reported to the Architect immediately.

This work is copyright and shall not be reproduced or used for any other purpose without the written permission of Squire and Partners.

— Site Boundary

File Planning	26/01/21		
Description	Date	Clk	Rev

## SQUIRE & PARTNERS

Squire and Partners LLP  
 The Department Store  
 240 Finsbury Road, London EC2A 3ER  
 T: 020 7278 5555  
 info@squireandpartners.com  
 www.squireandpartners.com

Project  
**Wincote  
 Steeple Aston**

Title  
**Proposed  
 Roof Plan**

Status  
**Pre Planning**

Drawn	Date	Scale @ ISO A1	Job Number
FHe	01/10/20	1 : 100	
Drawing Number	Revision		
20064-SQP-ZZ-ZZ-DR-A-PP103	-		








01 North Elevation




01 East Elevation Studio




02 South Elevation Studio

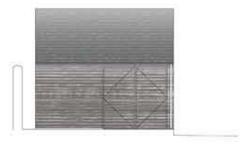

03 West Elevation Studio

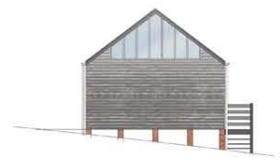

04 North Elevation Studio

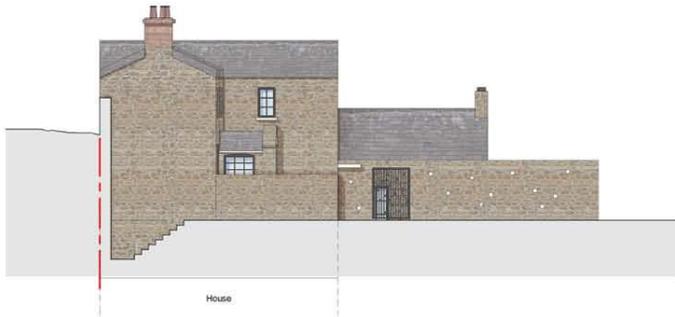


1 Proposed West Elevation  
1:100



2 Proposed East Elevation  
1:100



Do not scale from this drawing. All dimensions to be checked on site. All omissions and discrepancies to be reported to the Architect immediately.  
This work is copyright and shall not be reproduced or used for any other purpose without the written permission of Squire and Partners.

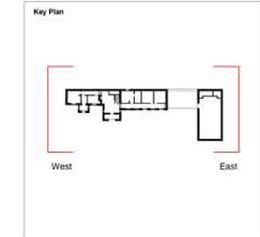

— Site Boundary

Description	Date	Chk	Rev
Pre Planning	04/12/20		1

## SQUIRE & PARTNERS

Squire and Partners LLP  
The Department Store  
248 Finsdale Road, London SW9 8FR  
T: 020 7278 5555  
info@squireandpartners.com  
www.squireandpartners.com

Project  
Wincote  
Steeple Aston

Title  
Proposed  
West and East Elevation

Status  
Pre Planning

Drawn	Date	Scale @ ISO A1	Job Number
FHe	01/10/20	As indicated	20064
Drawing Number	Revision		
20064-SQP-ZZ-ZZ-DR-A-PP202	-		



# SQUIRE & PARTNERS

Wincote - proposals

March 2021